


DETAIL A

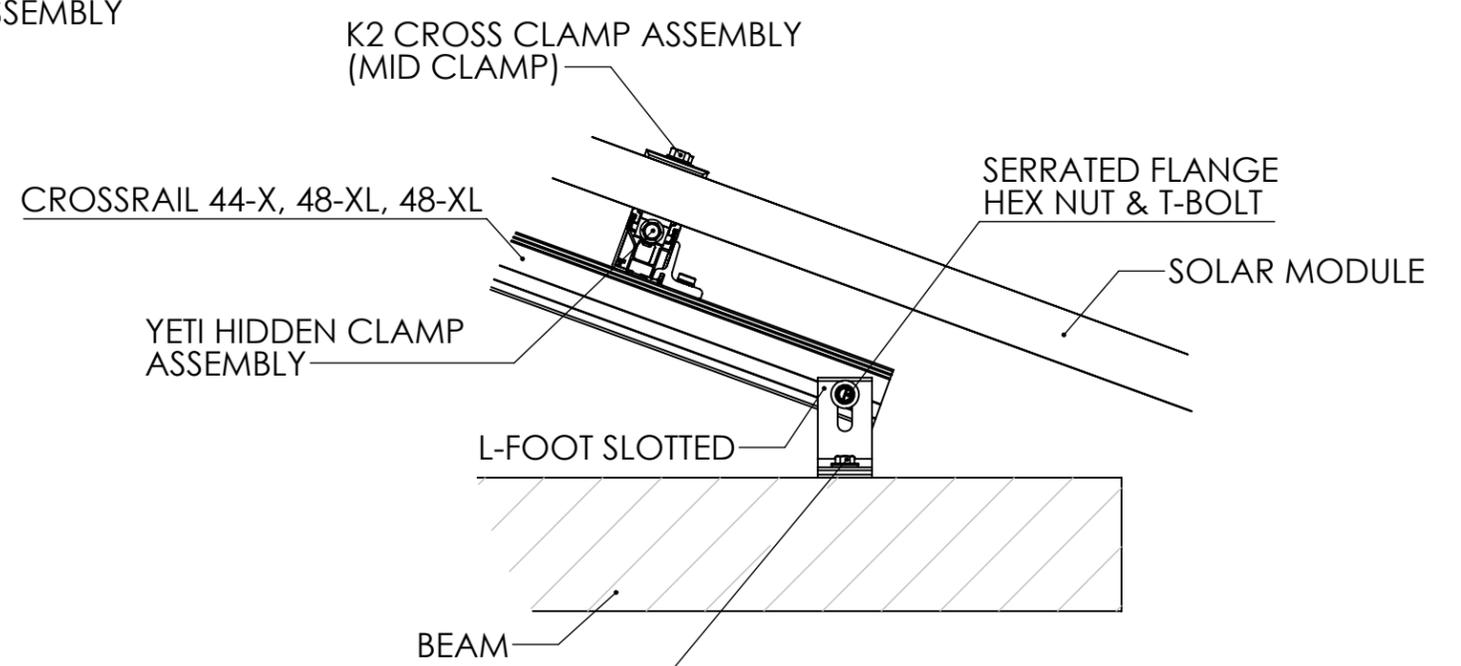

DETAIL B

K2 systems
K2 Systems
3809 Ocean Ranch Blvd. Suite 111
Oceanside, CA 92056
phone 760.301.5300

Description:
CrossRail Tilt Up Multi Row System

REVISION	DATE	DESCRIPTION
A	11/01/24	

DRAWN BY
S.BECERRIL

Project:
N/A

This drawing is the sole property of K2 Systems. It is protected by copyright and may only be copied, reproduced or distributed to a third party with explicit permission!